




# TYPICAL EMBEDDED RING

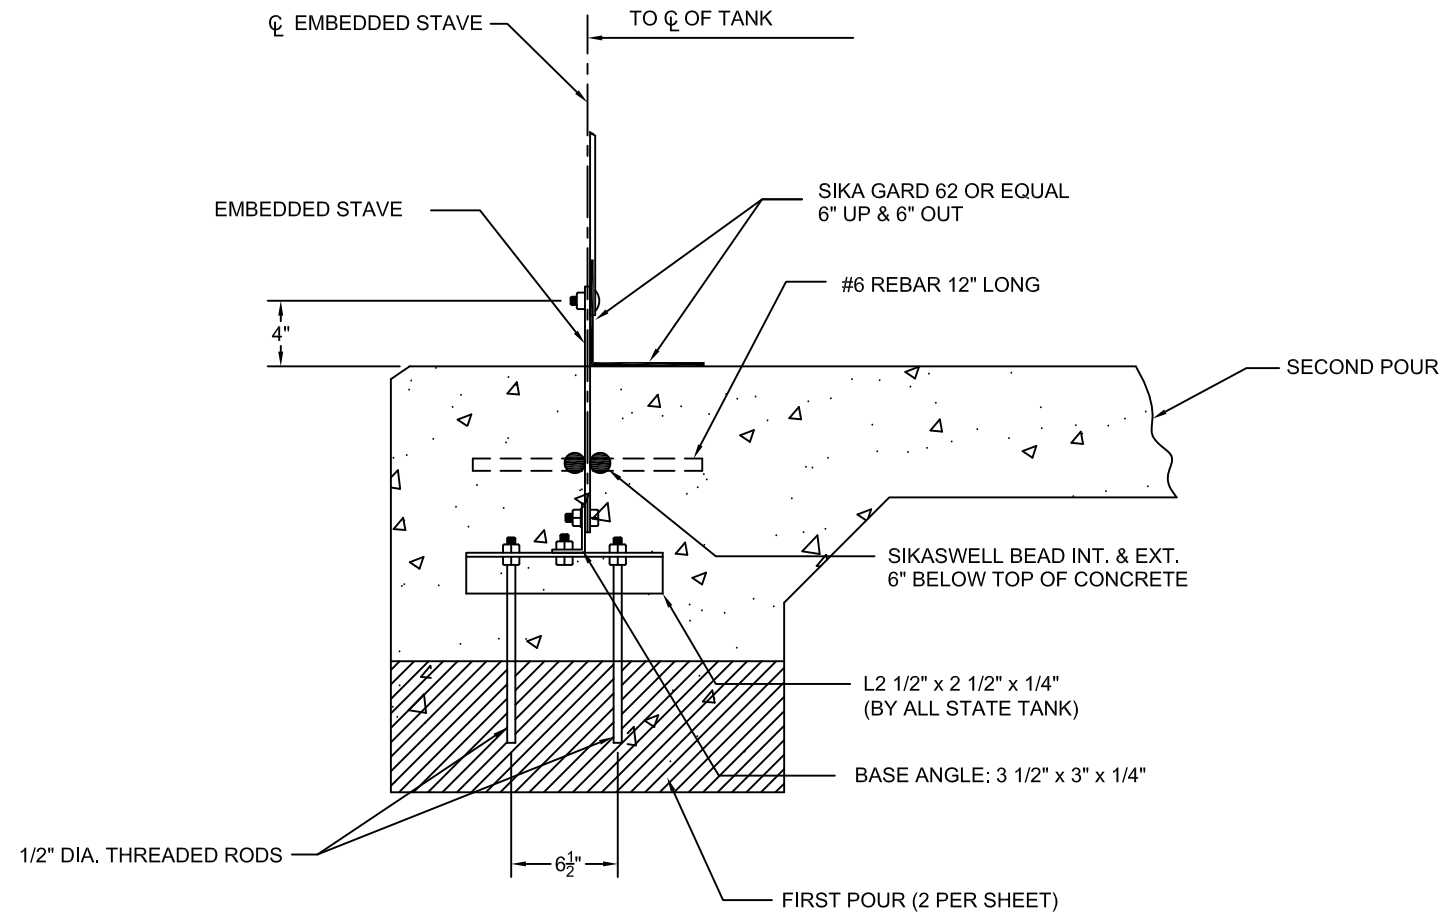

WALL TO EMBEDDED BASE RING CONNECTION

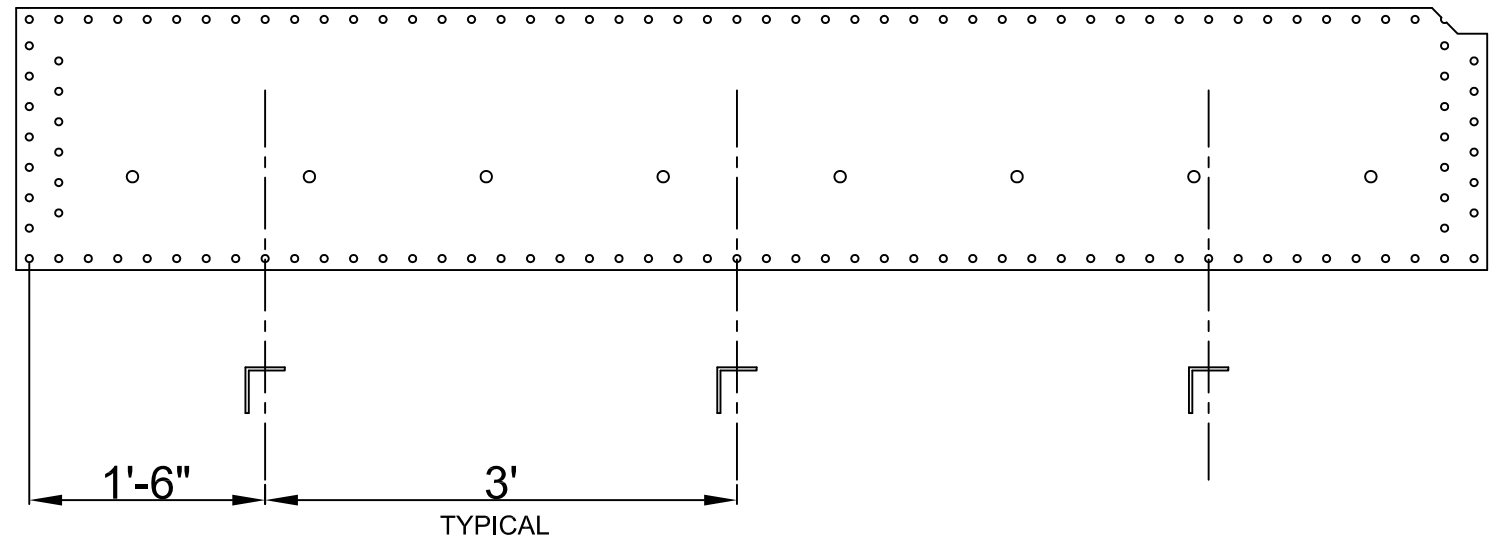



**UNITED INDUSTRIES GROUP, INC.**  
 11 Rancho Cir., Lake Forest, CA 92630  
 Phone (949) 759-3200 - Fax (949) 759-3425  
 www.unitedind.com

STANDARD DETAIL BASE SETTING RING BOLTED STEEL STORAGE TANK		SALES ORDER NUMBER
		PART NUMBER
REF. CUST. DWG.		DUAL CONSTRUCTION
DRAWN BY: LPL	12-21-06	CAD PLOT SCALE: 48
CHECKED BY:		DO NOT SCALE THIS DWG.
APPROVED BY:		REV. 0